


ROAD 30'-0" WIDE


GROUND FLOOR PLAN

ROAD 60'-0" WIDE

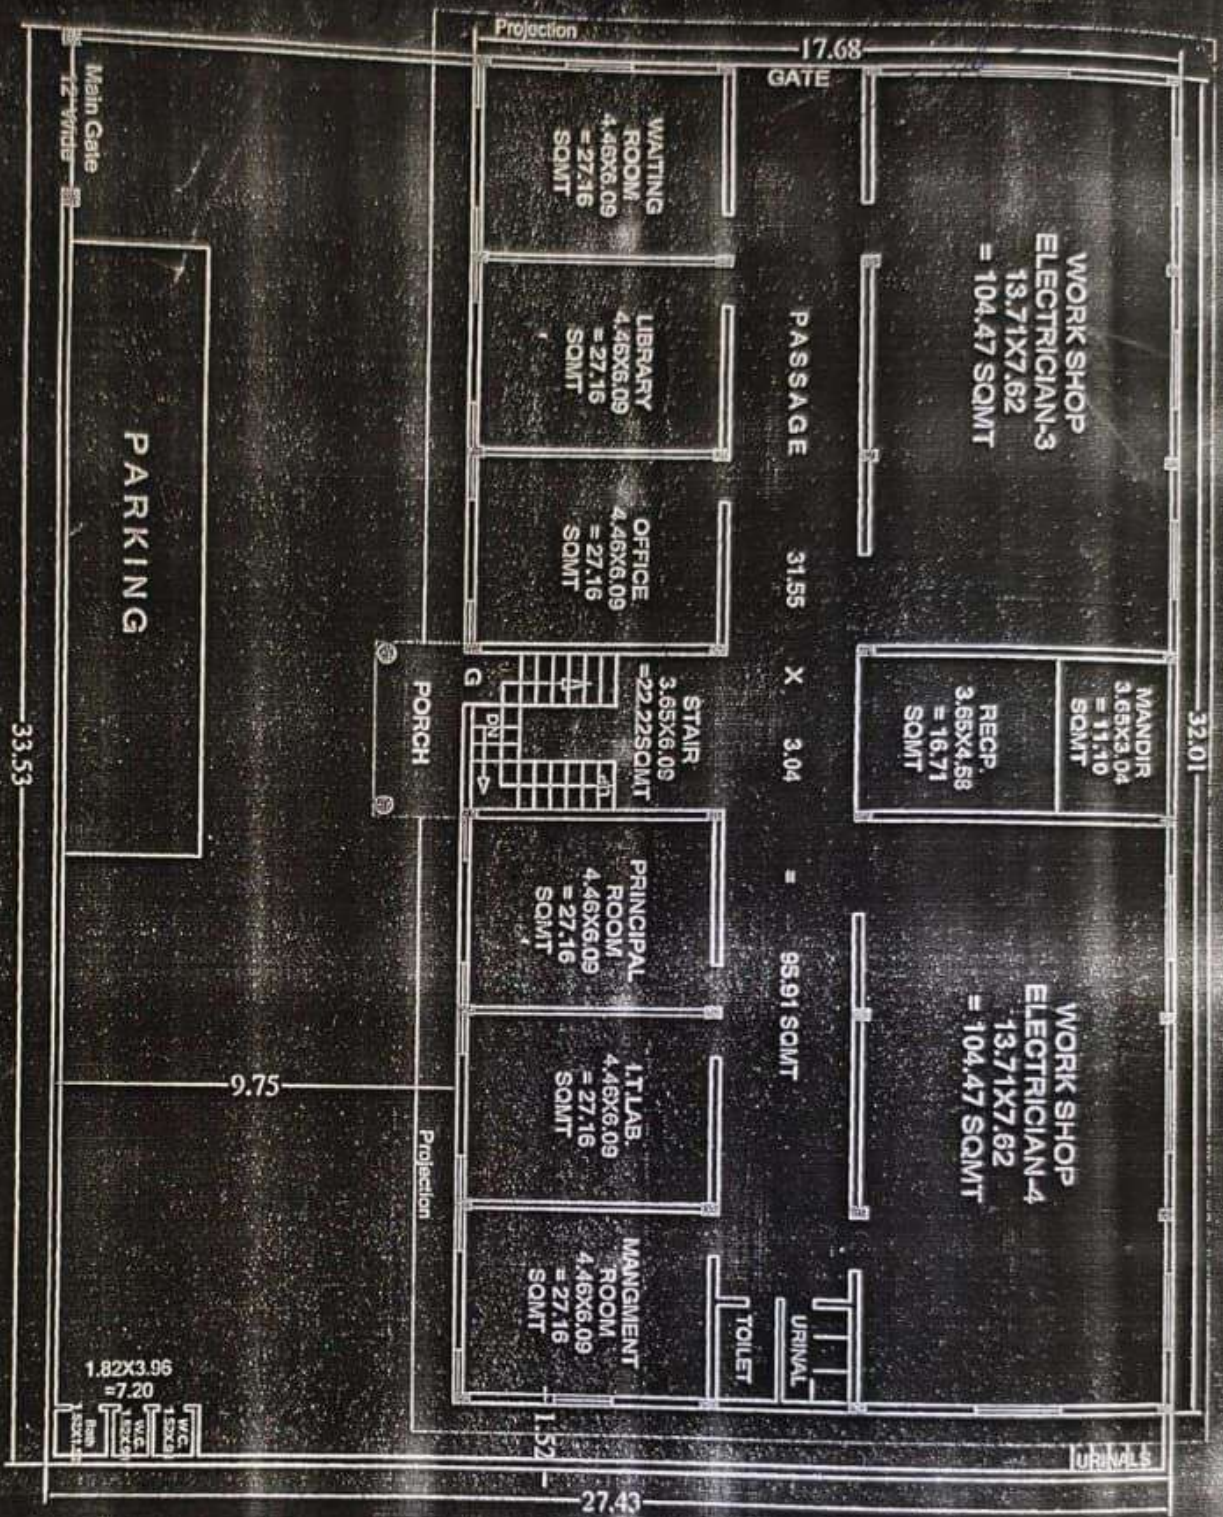

AREA CALCULATION INDEX

NO	FLOOR	CARPET AREA
1	WAITING ROOM	27.16
2	LIBRARY	27.16
3	OFFICE	27.16
4	STAIRS	22.22
5	PL. ROOM	27.16
6	I.T. LAB.	27.16
7	MANAGEMENT ROOM	27.16
8	WORKSHOP ELECT. 3	104.47
9	WORKSHOP ELECT. 4	104.47
10	RECP / MANDIR	27.81
11	PASSAGE/TOILET	95.91
12	Walls Area G.F.	48.09
13	STORE	25.50
14	CLASS ROOM-1	26.44
15	CLASS ROOM-2	26.44
16	STAIRS	21.64
17	CLASS ROOM-3	26.44
18	CLASS ROOM-4	26.44
19	DISPENSARY	25.50
20	STAFF ROOM	27.22
21	PASSAGE	95.00
22	WORKSHOP ELECT. 1	101.45
23	WORKSHOP ELECT. 2	101.45
23	Walls Area Basement	63.01
OUTER TOILET G.F.		7.20
TOTAL Covered G.F.+Basement		571.13-525.84
TOTAL AREA		6112.05
OPEN AREA		348.59
Total Area - 571.13-348.59 = 919.72 Sqmt		

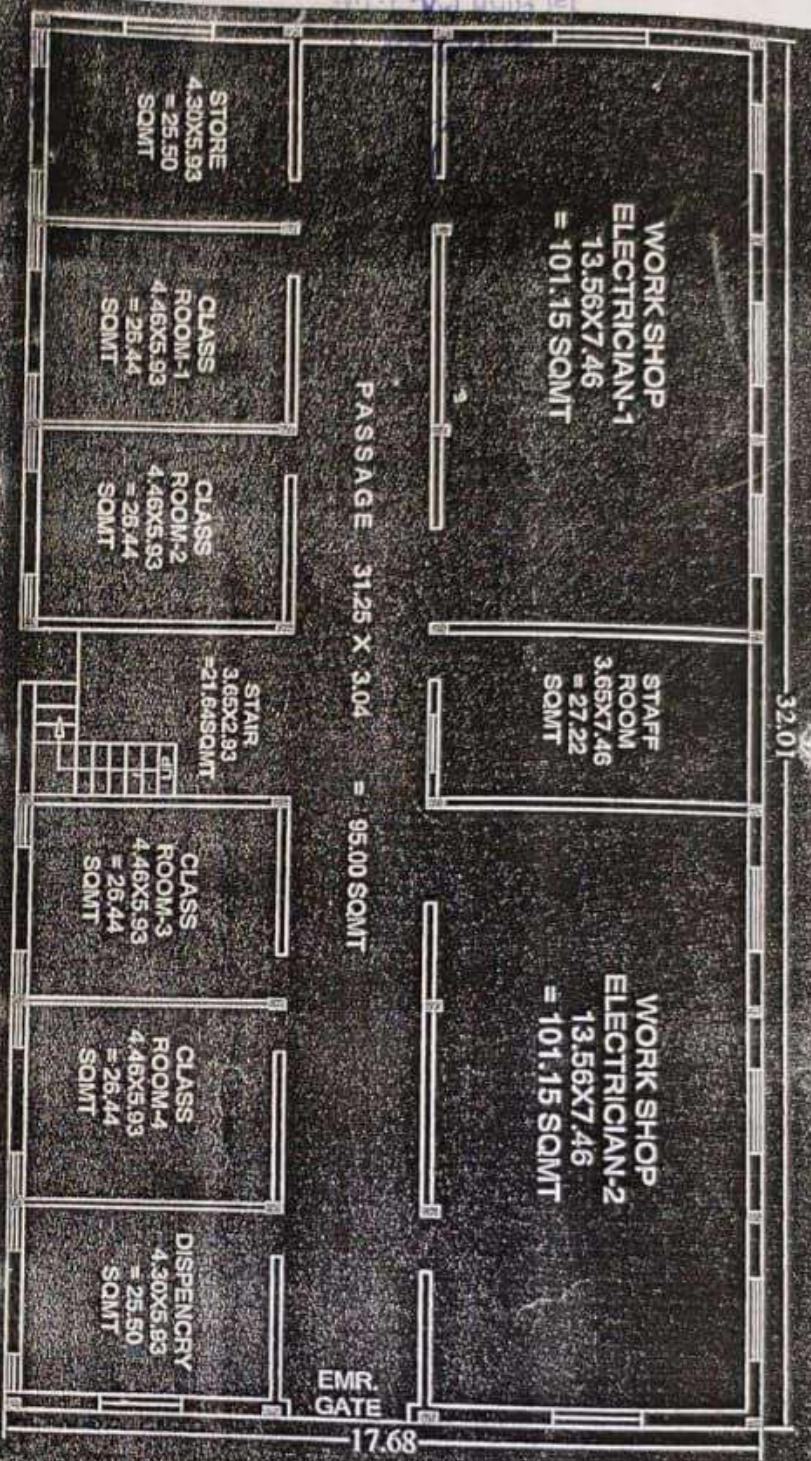

BASEMENT PLAN

EXISTING BUILDING PLAN FOR
"JAI HIND (PVT.) INDUSTRIAL TRAINING INSTITUTE",
 AT - PULERA, DISTT. JAIPUR (RAJASTHAN)

SIG. HEAD OF INSTT.



SITE PLAN



ARCHITECT SIG.